


1階平面図 S=1/200

北側2階建て

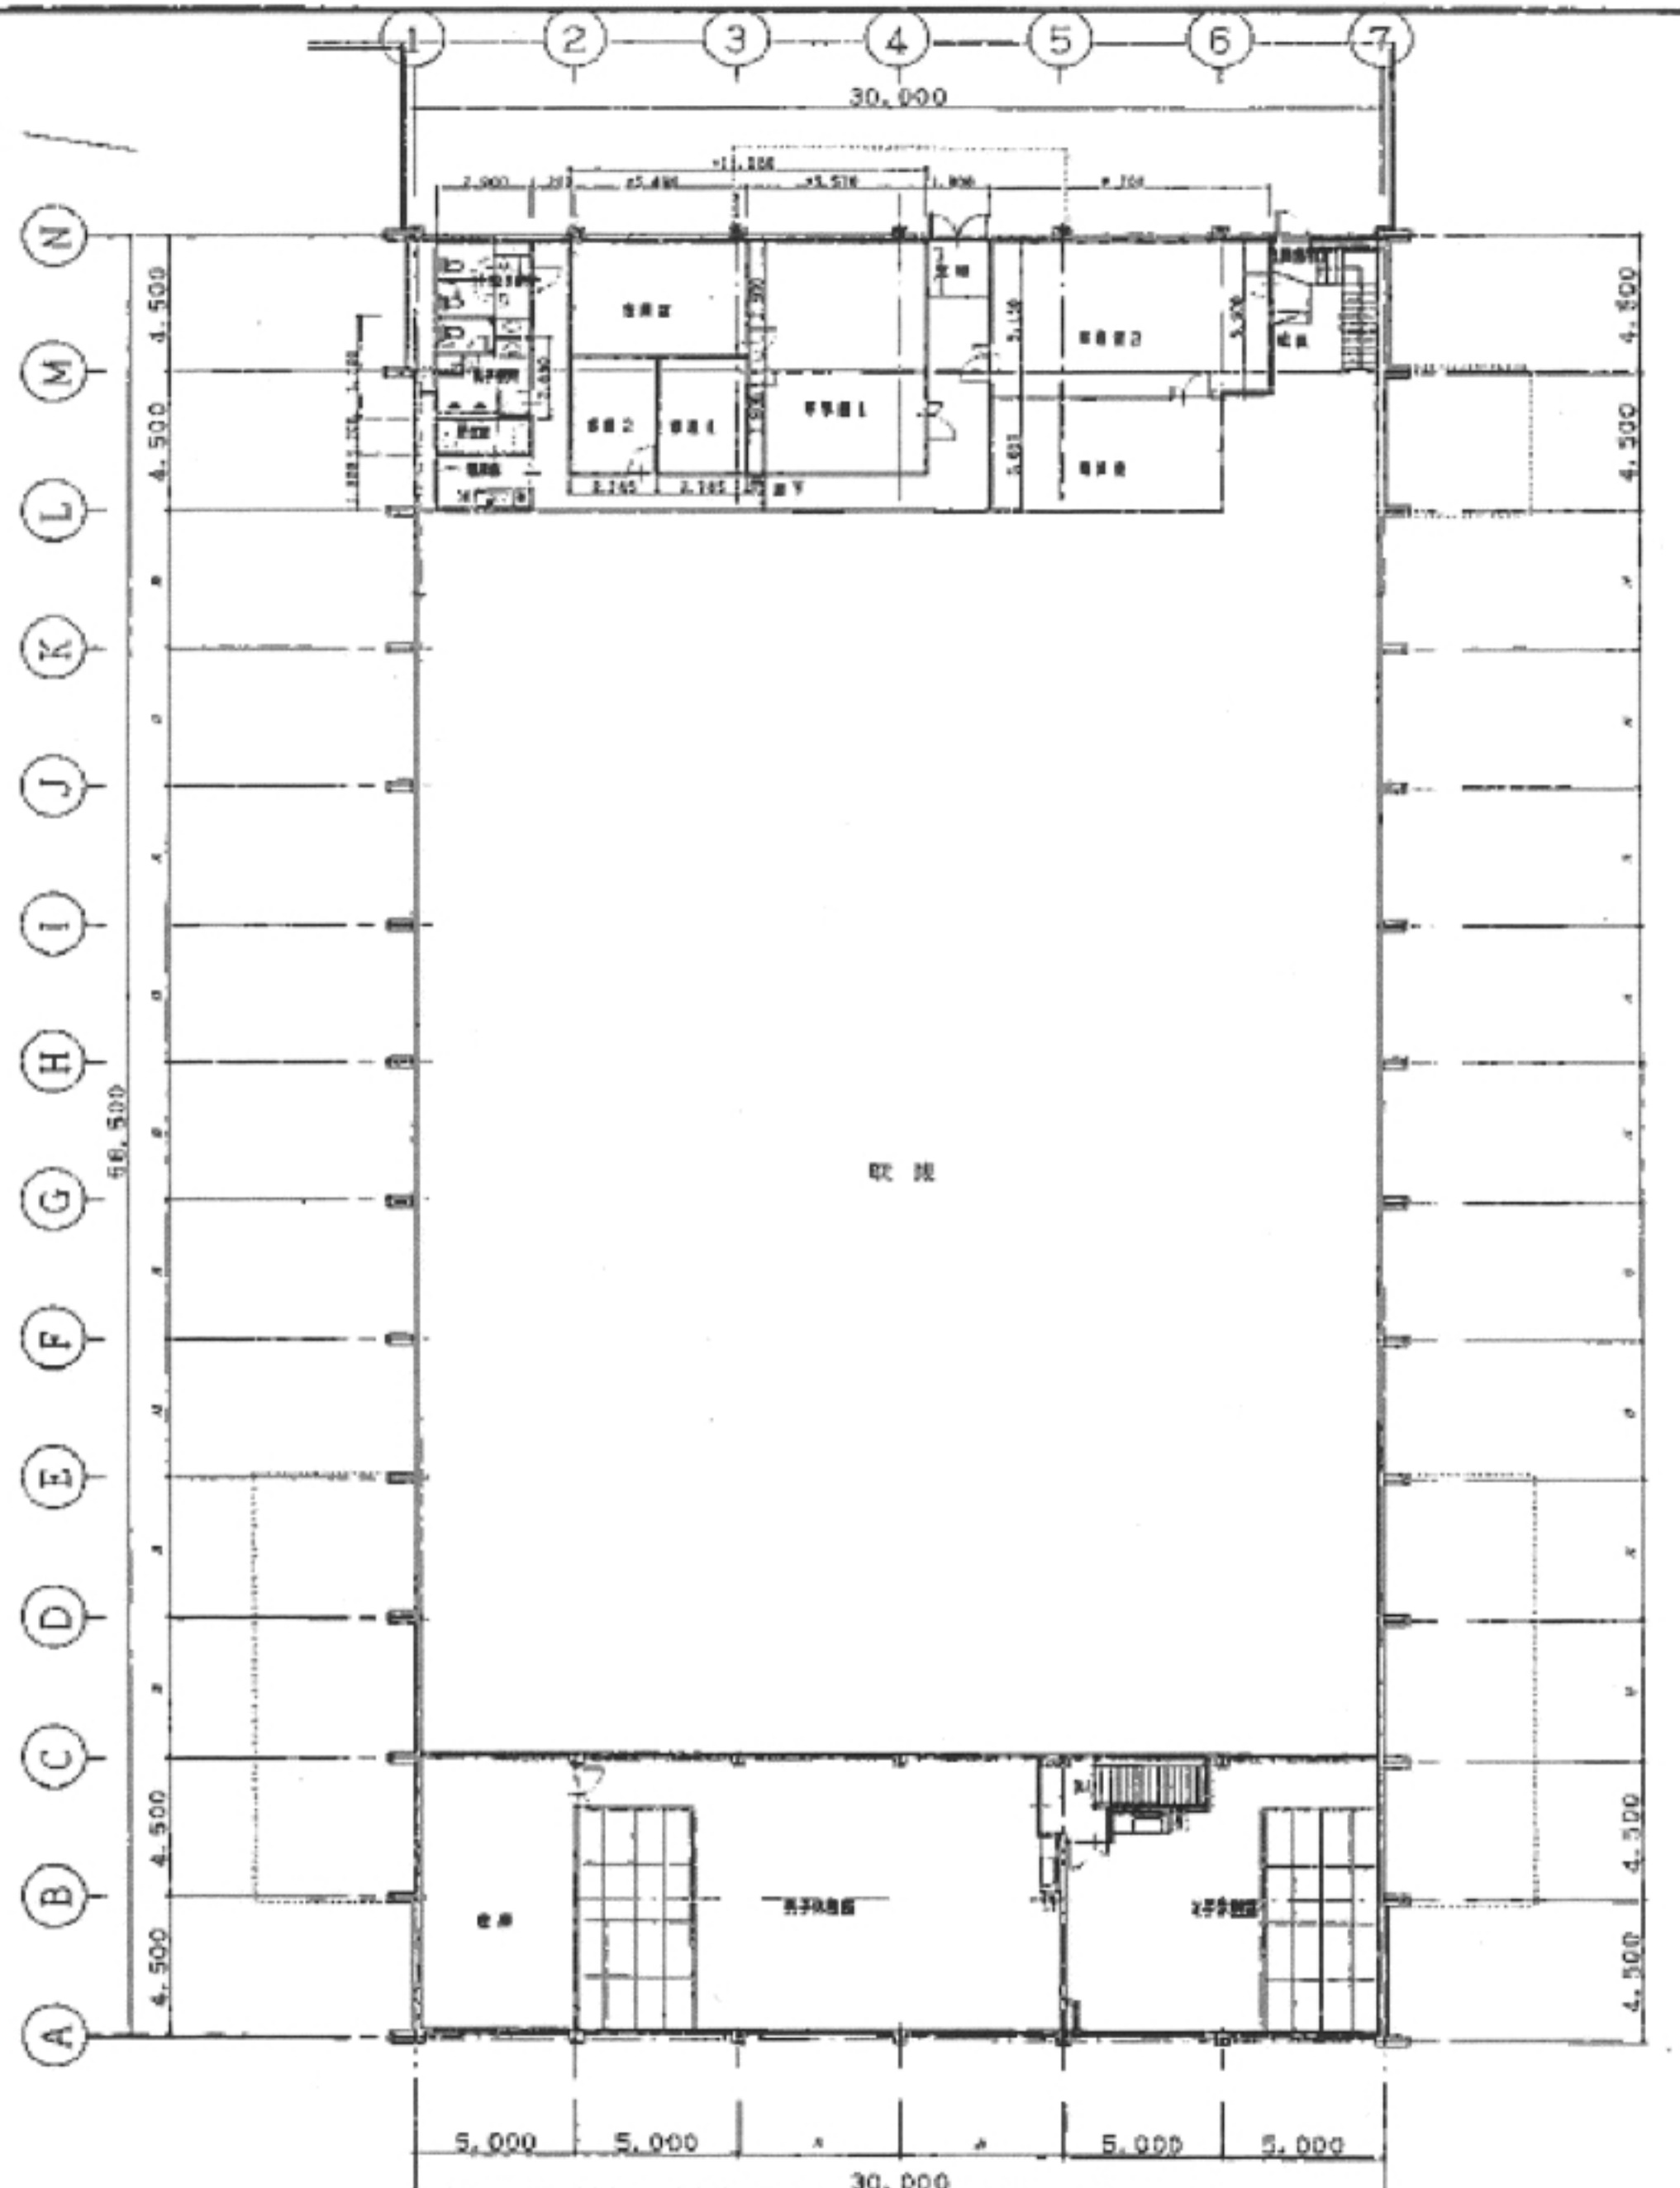

2階平面図 S=1/200